

CERTIFICATE OF LOCATION OF GOVERNMENT CORNER

Northeast _____ Corner of Section 5, Township 116, Range 41, 5th P.M.
Also Northwest Corner of Section 4
STATE OF MINNESOTA, County of Yellow Medicine


11.2.80

At the corner location shown on the sketch:

On Sept. 20, 1980 found a 1/2" diameter iron pipe about 2" below the road surface.
DATE

left monument as found, lowered monument, removed monument (explain)

On _____ placed a Left monument as found
DATE

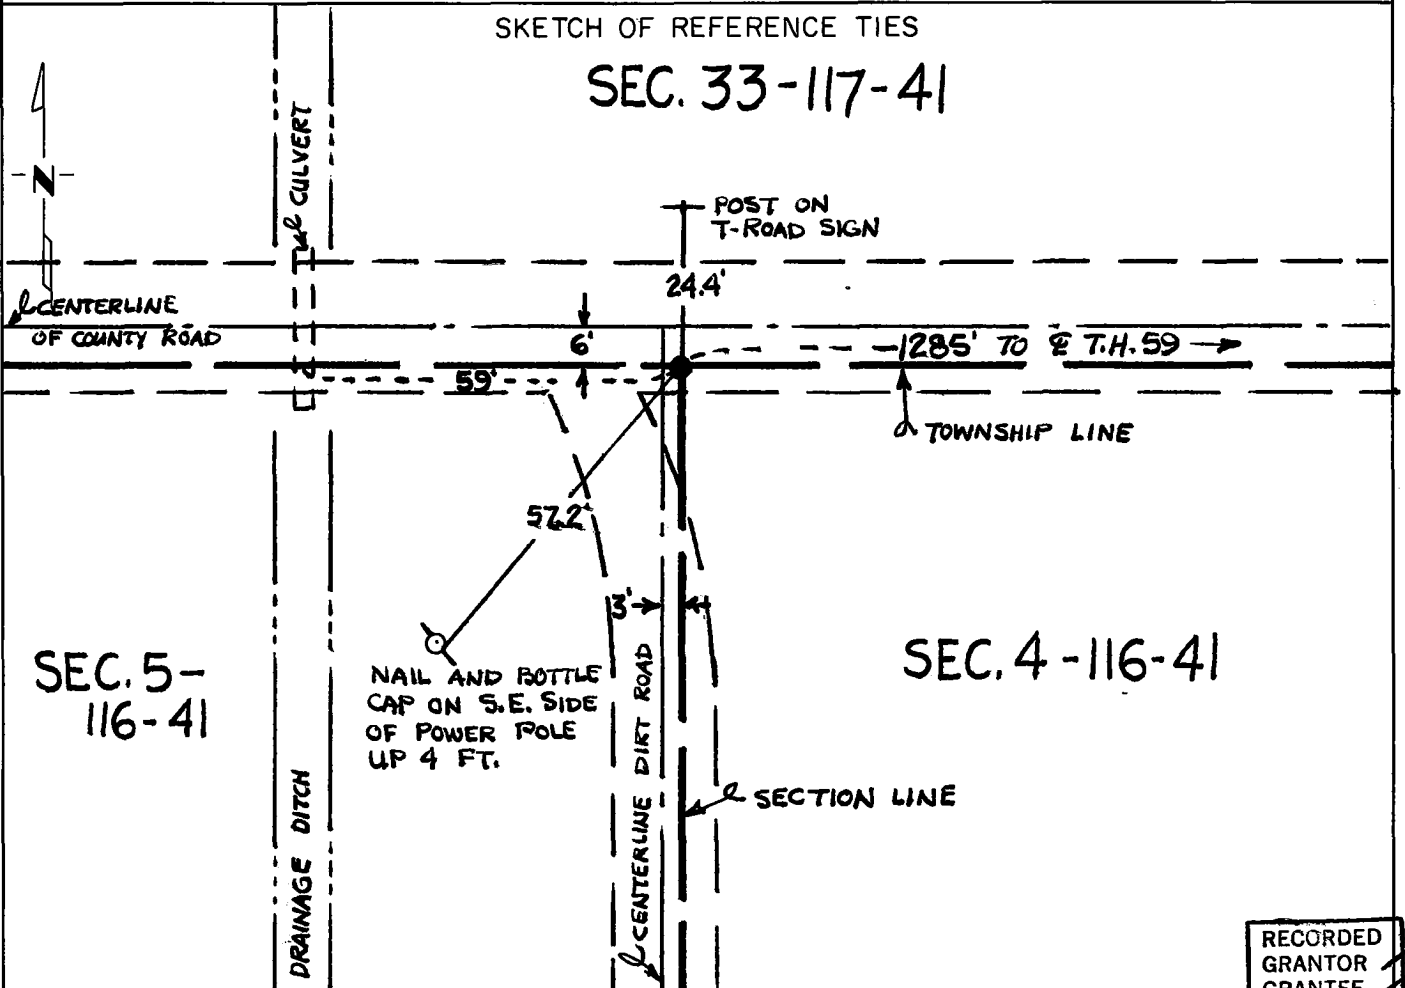

RECORDED
GRANTOR
GRANTEE
INDEXED

Statement of evidence relative to this corner location is on back of page.

I hereby certify that this document and the data contained herein was prepared by me or under my direct supervision.

Robert C Jones 9/24/80
SIGNATURE DATE

Registration No. 11864
 Land Surveyor, Professional Engineer
 County Surveyor, County Engineer

OFFICE OF THE COUNTY RECORDER
County of Yellow Medicine

I hereby certify that this document was filed in the Co. Recorders office at 1:05 P.M. on the 25 day of September A.D., 19 80

County Recorder Norman J. Opdahl
By Kay Nordahl, Deputy
DOCUMENT NO. 176891

Statement of Evidence: Northeast Corner of Section 5 - 116 - 41

- 1858 - The Fourth Standard Parallel was originally surveyed by William Neely.
- 1865 - The original government survey of the sections in the township was done by Charles Davis and J.W. Webb Jr. A wood post was set in a dirt mound to mark the corner.
- 1901 - John Nergaard, County Surveyor, found evidence of the government mound and set a 6" x 6" x 24" jasper stone monument in the mound to mark the corner.
- 1946 - A Minnesota Highway Department survey crew found the stone monument in place at a distance of 1285 ft. west of the centerline of T.H. 59.
- 1980 - Robert G. Jones found an iron pipe about 2" below the road surface and 1285 ft. west of the centerline of T.H. 59. It is 6 ft. south of the centerline of the east/west county road and 3 ft. east of the centerline of a dirt road south.

It is not known who set the iron pipe but it fits the 1946 Minnesota Highway Department survey and survey records seem to indicate that it perpetuates the location of the original section corner.

RECORDED
GRANTOR
GRANTEE
INDEXED

176891

OFFICE OF COUNTY RECORDER } ss
County of Yellow Medicine, Minn. }

I hereby certify that the within instrument was filed in this office for record on the 25 day of Sept. A. D. 19 80, at 1:05 o'clock P. M. and was duly recorded in book

of Placed Page -
Norman J. Opdahl
County Recorder

By Kay Nordahl Deput